




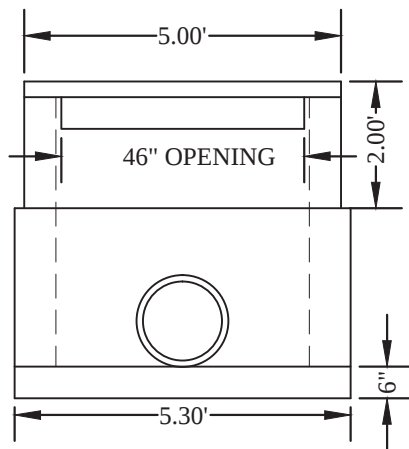

SECTION A-A

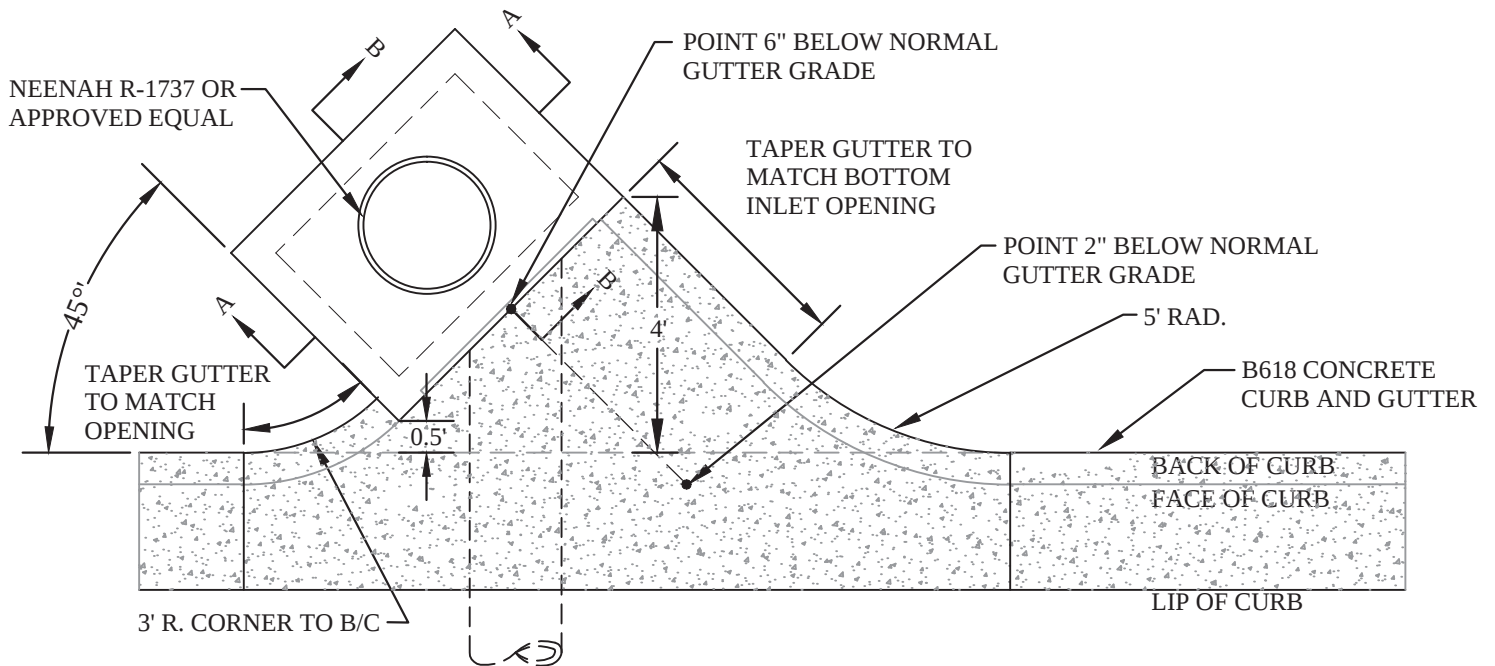

SECTION B-B

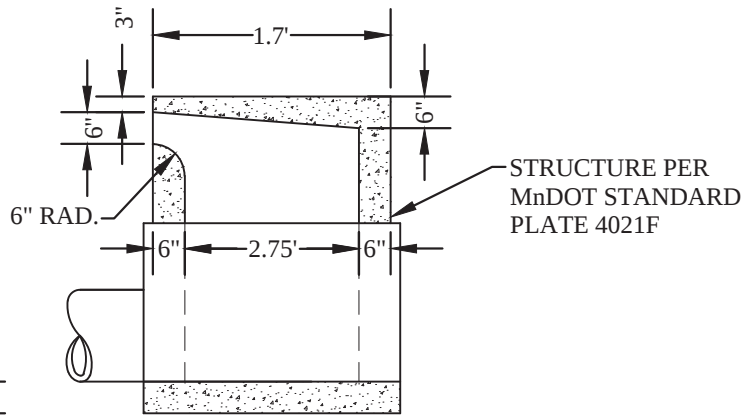

CITY OF BURNSVILLE - ENGINEERING DEPT.

HIGH INLET CATCH BASIN

Plate No.

STM - 4

Revision Date

11/2013

File Location:

S:\Details\english\Storm Sewer\STM04-High Inlet.dwg